


Superficie	LADOS		Superficies		FOT	FOS
	x	y	obierta	semicubierta		
1	2,08	3,92	8,15			
2	6,54	3,92	25,94			
3	0,76	4,24	3,22			
4	8,63	3,61	31,15			
Totales			68,01	4,08	64,09	64,09

LOCAL	Nº	DESTINO	AREA (m²)	ILUM.		VENT.		OBSRV.	
				coef.	rec. proy.	coef.	rec. proy.		
	1	ACCESO							
	2	EST.							
	3	ESTAR	13,22	20%	2,84	1,16	5%	0,66	0,58
	4	COC/COM	11,91	20%	2,38	1,16	5%	0,60	0,58
	5	DORM	8,79	20%	1,76	1,98	5%	0,44	0,99
	6	BAÑO	3,29	20%			5%		
	7	DORM	8,40	20%	1,68	1,98	5%	0,40	0,99

CUMPLE ART. 4.6.6.1

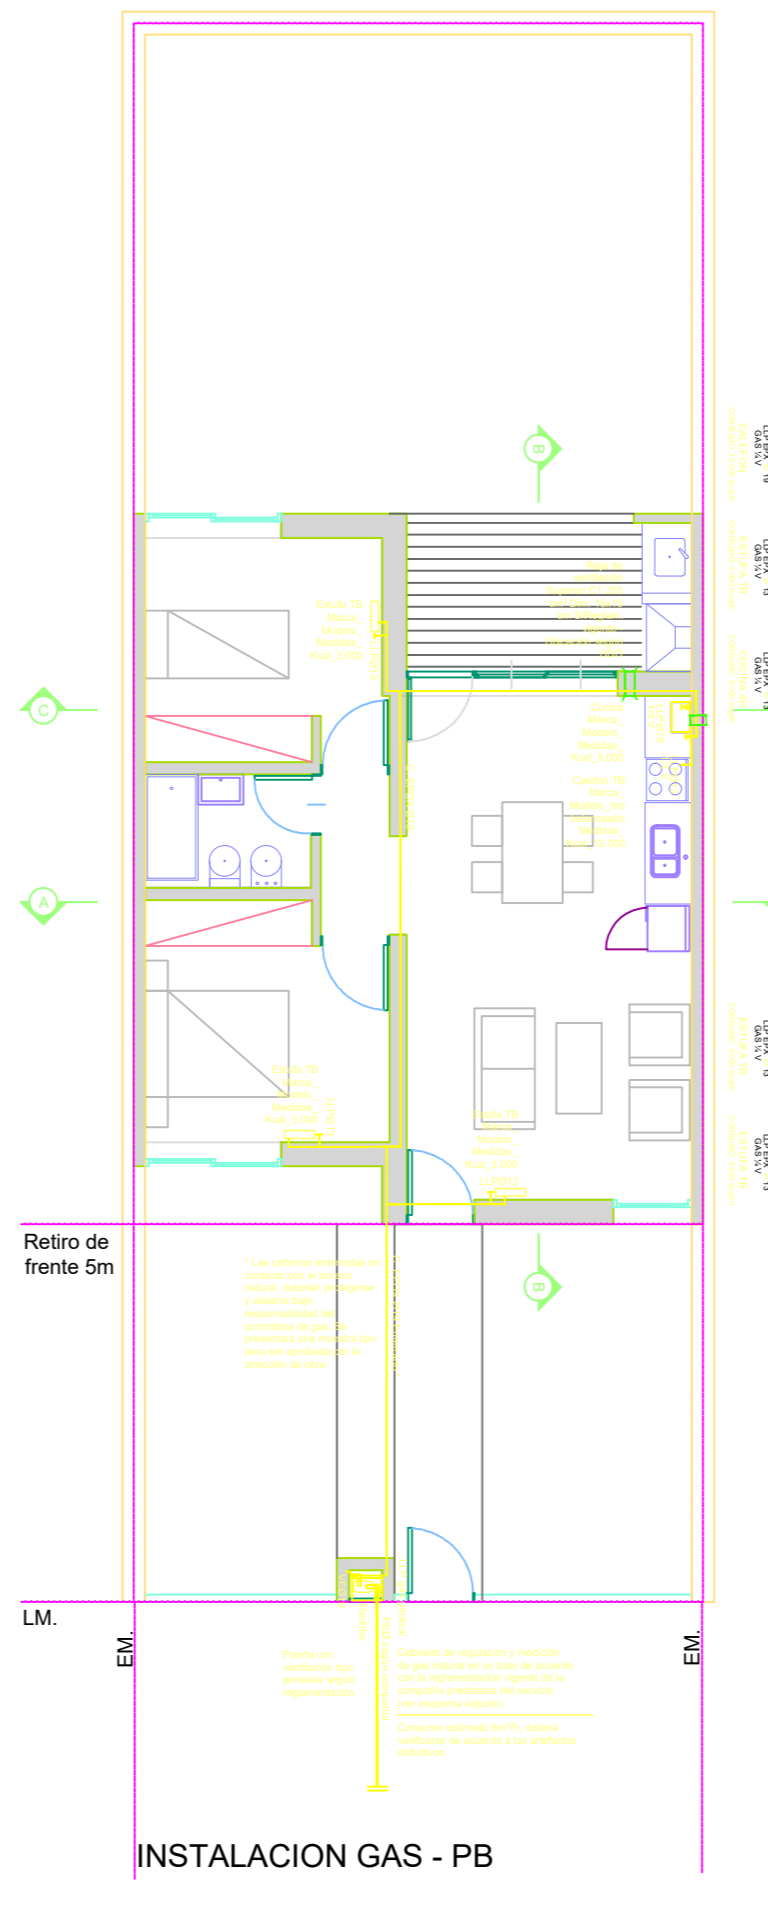

Expediente Anterior: Nº _____ Partida Municipal: Nº _____

OBRA: NUEVA
DESTINO: VIVIENDA UNIFAMILIAR
PROPIEDAD DE: _____

CALLE: _____
LOCALIDAD: _____
PARTIDO: _____

ESCALA: 1:100

Lote	Manzana	Servicios Sanitarios		ZONIFICACIÓN
Circuns.	Sección	Agua:	Cloaca:	
UBICACIÓN				SUPERFICIES:
				TERRENO: M2
				CUBIERTA: M2
				SEMICUB.: M2
				LIBRE: M2

LA APROBACIÓN DE LOS PLANOS NO IMPLICA LA HABILITACIÓN DE LA FINCA Y/O LOCALES

FIRMA: _____
PROPIETARIO: _____

FIRMA: _____
PROYECTO: _____

FIRMA: _____
DIRECCIÓN DE OBRA: _____

REFERENCIAS

■ A CONSTRUIR

